

SW INTERSECTION OF LORTON ROAD AND
WORKHOUSE ROAD, LORTON, VA 22079

CLIENT

DPWES - CAPITAL FACILITIES

PLANNING & DESIGN DIVISION
12000 GOVERNMENT CENTER PKWY
FAIRFAX, VA 22035-0052
703 324 5800 Tel 703 324 4365 fax
www.fairfaxcounty.gov/dpwes



ARCHITECT / ENGINEER

AECOM

AECOM TECHNICAL SERVICES, INC.
3101 Wilson Blvd. Suite 900
Arlington, VA 200

703-682-4900 tel
<http://www.aecom.com>

CONSULTANTS

CIVIL/ LANDSCAPE ARCH
A. Morton Thomas and Associates, Inc.
14555 Avion Parkway, Suite 150
Chantilly, VA 20151
703-817-1373 tel
amtengineering.com/

ANIMAL SERVICES DESIGN / ENGINEER
Design Learned, Inc.
116 Main Street
Norwich, CT 06360
860-889-7078 tel
www.designlearned.com/

REGISTRATION

KEY PLAN

ISSUE/REVISION

1/17/19	SCHEMATIC DESIGN
I/R DATE	DESCRIPTION
DESIGNED BY: CMB	DRAWN BY: KRF
CHECKED BY: JKS	

PROJECT NUMBER


60536892

SHEET TITLE

Landscape Plan

SHEET NUMBER

LS100

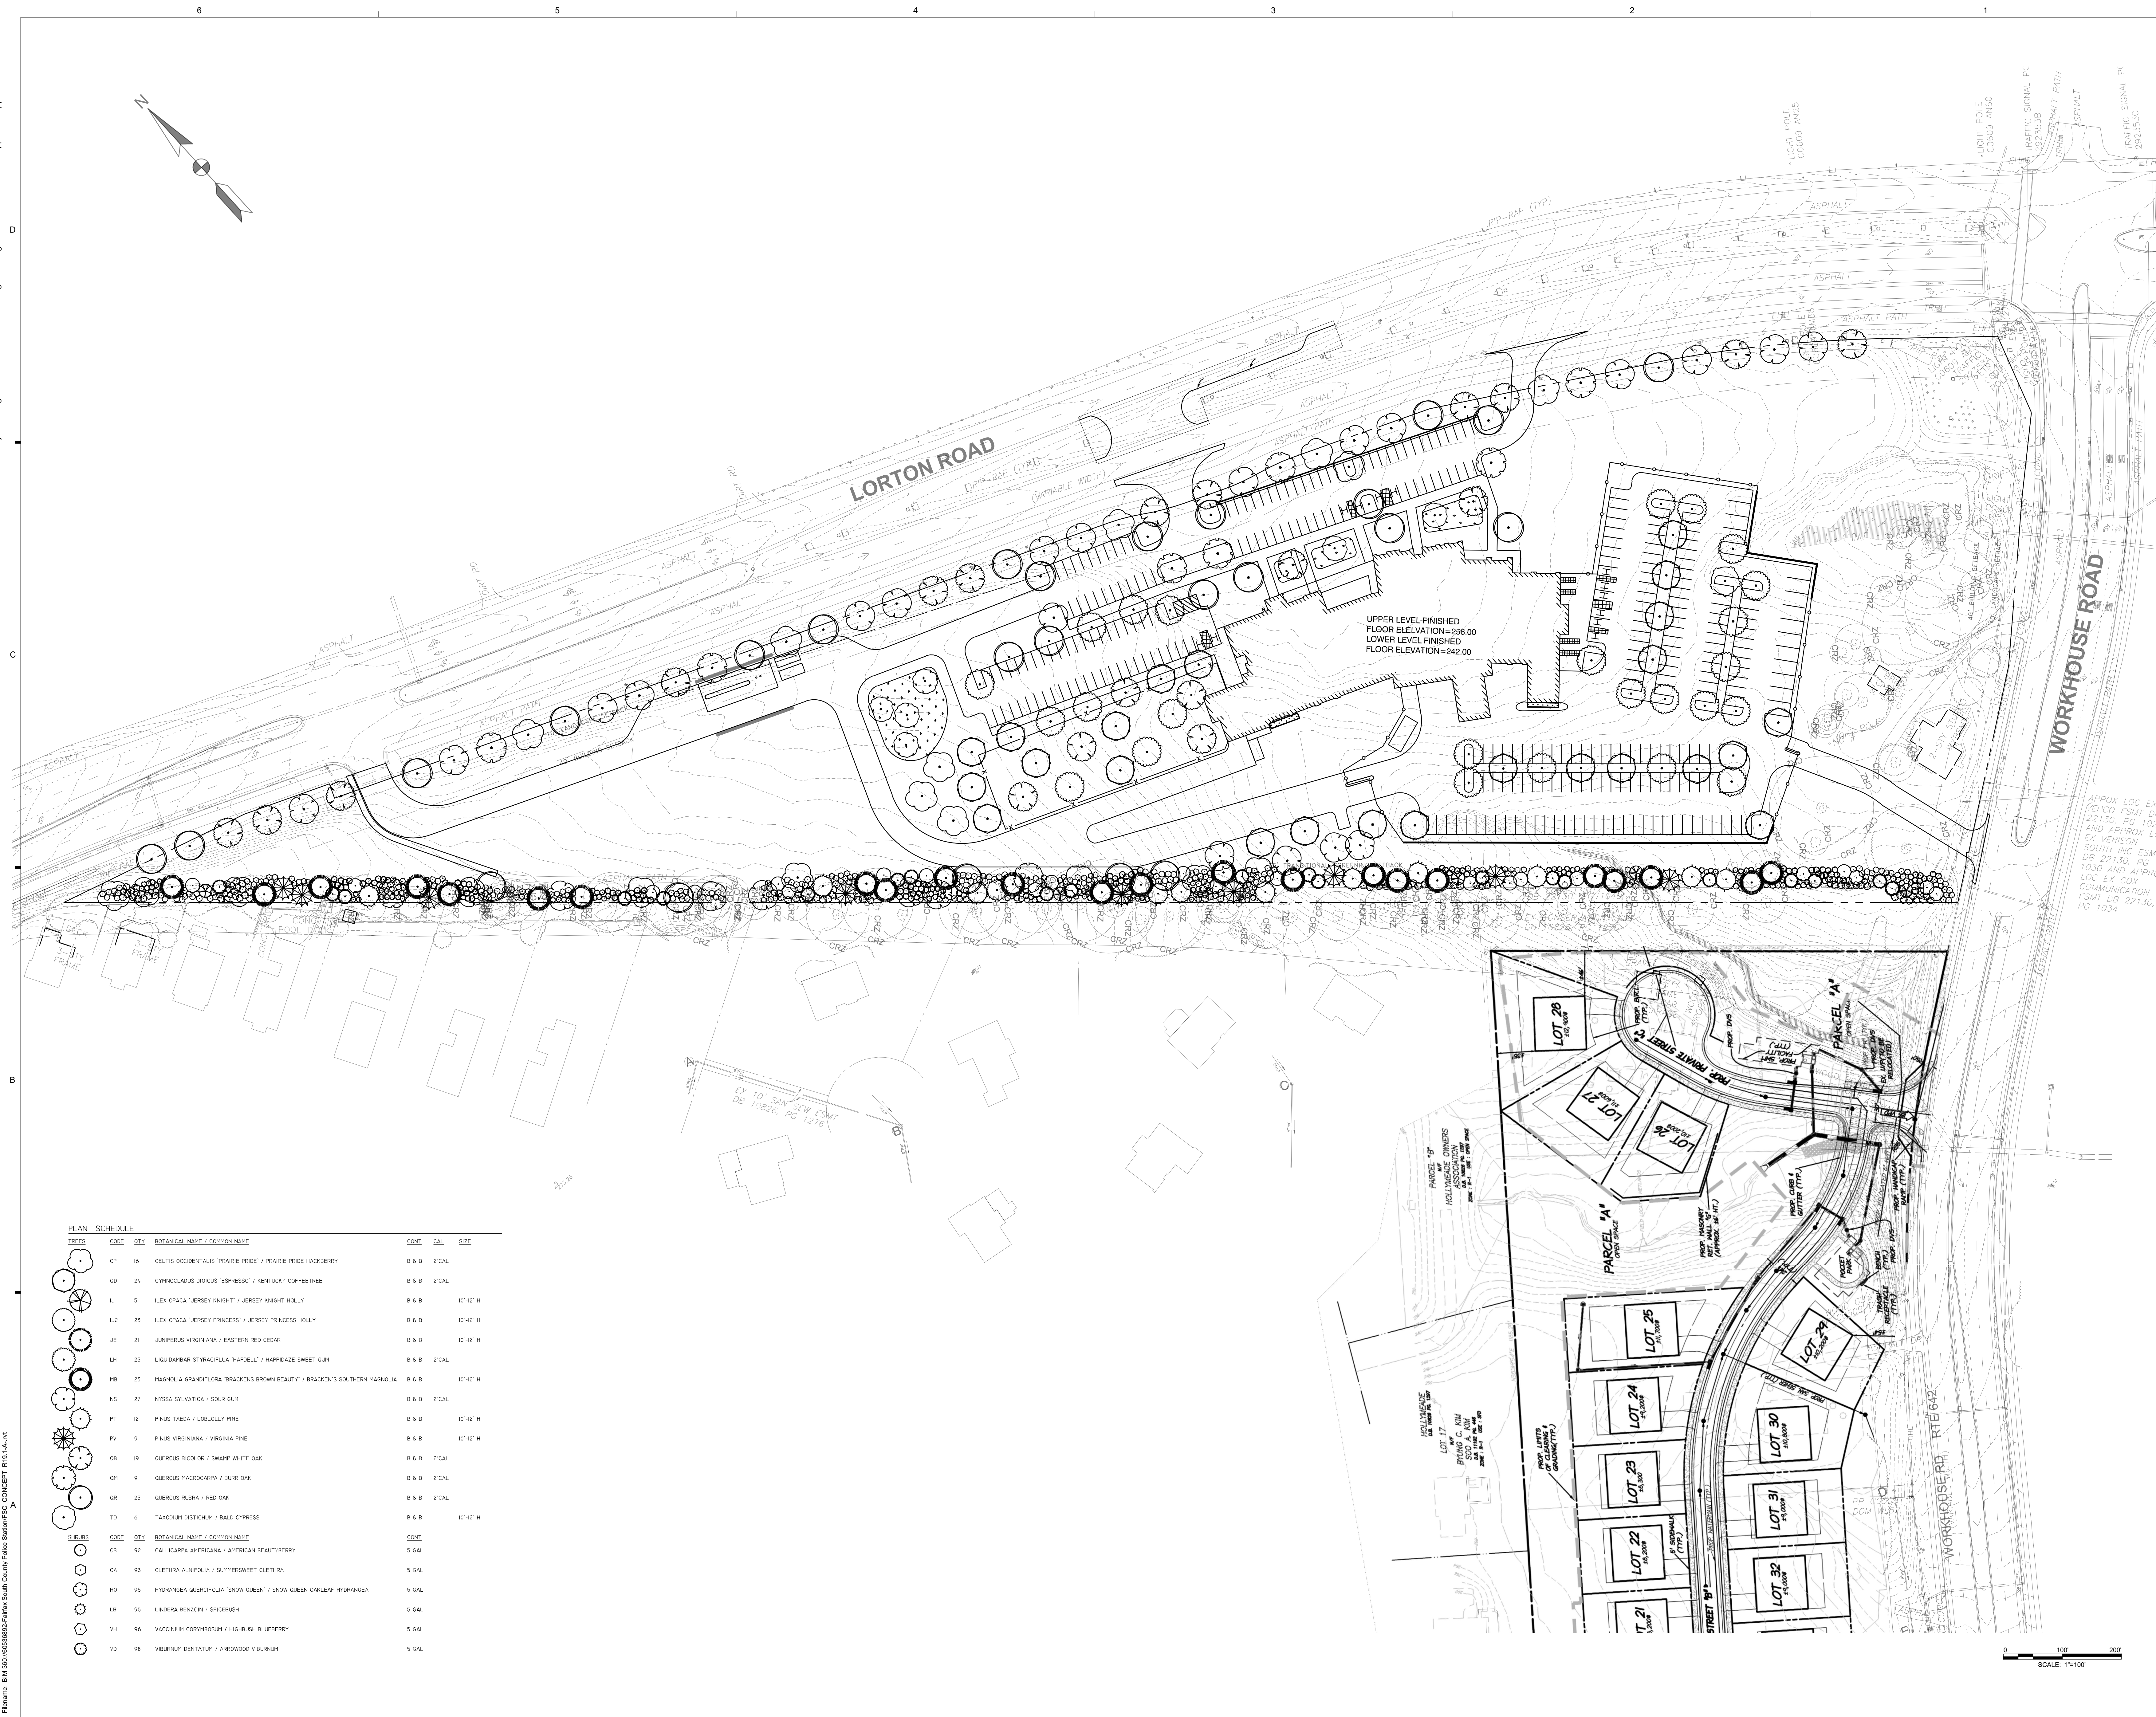

PLANT SCHEDULE							
USES	CODE	QTY	BOTANICAL NAME / COMMON NAME	CONT	CAL	SIZE	
	CP	16	CELTIS OCCIDENTALIS 'PRAIRIE PRIDE' / PRAIRIE PRIDE HAWKERRY	8.5 B	2'CAL		
	GD	24	GYMNOCLADUS DIODICUS 'ESPRESSO' / KENTUCKY COFFEETREE	8.5 B	2'CAL		
	LJ	5	ILEX OPACA 'JERSEY KNIGHT' / JERSEY KNIGHT HOLLY	8.5 B		10'-12" H	
	LJ2	23	ILEX OPACA 'JERSEY PRINCESS' / JERSEY PRINCESS HOLLY	8.5 B		10'-12" H	
	JF	31	JAUNPERUS VIRGINIANA / FASTENING RED CEDAR	8.5 B		10'-12" H	
	UH	25	LIQUIDAMBAR STYRACIFLUA 'THIEPOLL' / HAPIFIDEA SWEET GUM	8.5 B	2'CAL		
	MS	23	MAGNOLIA GRANDIFLORA 'BRACKENS BROWN BEAUTY' / BRACKEN'S SOUTHERN MAGNOLIA	8.5 B		10'-12" H	
	NS	27	NYSSA SYLVATICA / SOUR GUM	8.5 B	2'CAL		
	PT	12	PIRUS TAEDA / LOBLOLLY PINE	8.5 B		10'-12" H	
	PV	9	PIRUS VIRGINIANA / VIRGINIA PINE	8.5 B		10'-12" H	
	OR	19	QUERCUS BICOLOR / SNAPPY WHITE OAK	8.5 B	2'CAL		
	QH	9	QUERCUS MACROCARPA / BURR OAK	8.5 B	2'CAL		
	QR	25	QUERCUS RUBRA / RED OAK	8.5 B	2'CAL		
	TD	6	TAXODIUM DISTICHUM / BALD CYPRRESS	8.5 B		10'-12" H	
SHRUBS							
USES	CODE	QTY	BOTANICAL NAME / COMMON NAME	CONT			
	CB	92	CALICARIA AMERICANA / AMERICAN BEAUTYBERRY	5 GAL			
	CA	93	CLETHRA ALNIFOLIA / SUMMERSWEET CLETHRA	5 GAL			
	HO	95	HYDRANGEA QUERCIFOLIA 'SNOW QUEEN' / SNOW QUEEN GOMALEAF HYDRANGEA	5 GAL			
	LB	95	LINDREA RENZONI / SPIEGELBUSH	5 GAL			
	VH	96	VACCINIUM CORYMBOSUM / HIGHBUSH BLUEBERRY	5 GAL			
	VD	98	VIBURNUM DENTATUM / ARROWWOOD VIBURNUM	5 GAL			